

FLOOR PLAN
SCALE: 1/4" = 1'-0"

AREA	S.F.
LIVING AREA	1702
AUTO STORAGE	497
FAMILY PATIO	137
PORCH	28
TOTAL UNDER ROOF	2364


* NOTE: ALL ANGLES @ 45°, UNLESS INDICATED OTHERWISE.

It is certified that this plan was prepared by a registered professional architect or engineer, and that the property of the Drawing Board and may not be copied or reproduced in any form without the written consent of the Drawing Board. This drawing is the property of the Drawing Board and is not to be used for the construction of any home other than the one specifically identified on this drawing. Each additional home constructed by this same drawing shall require the payment of a separate additional license fee as directed by the Drawing Board.

REVISIONS

CONTRACTOR / BUILDER

A NEW RESIDENCE FOR:
K Thomas Rentals
7615 ARLO DRIVE
AMARILLO, TEXAS

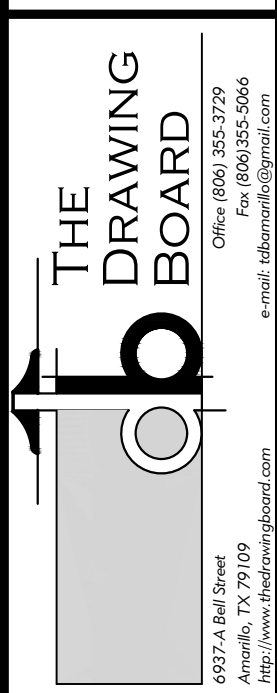

DESIGNED BY:
JACK WALSER

DRAWN BY:
ULYSSES BOBADILLA

DATE:
OCTOBER 2023

SHEET

5 OF 8

PLAN NO.
25138